


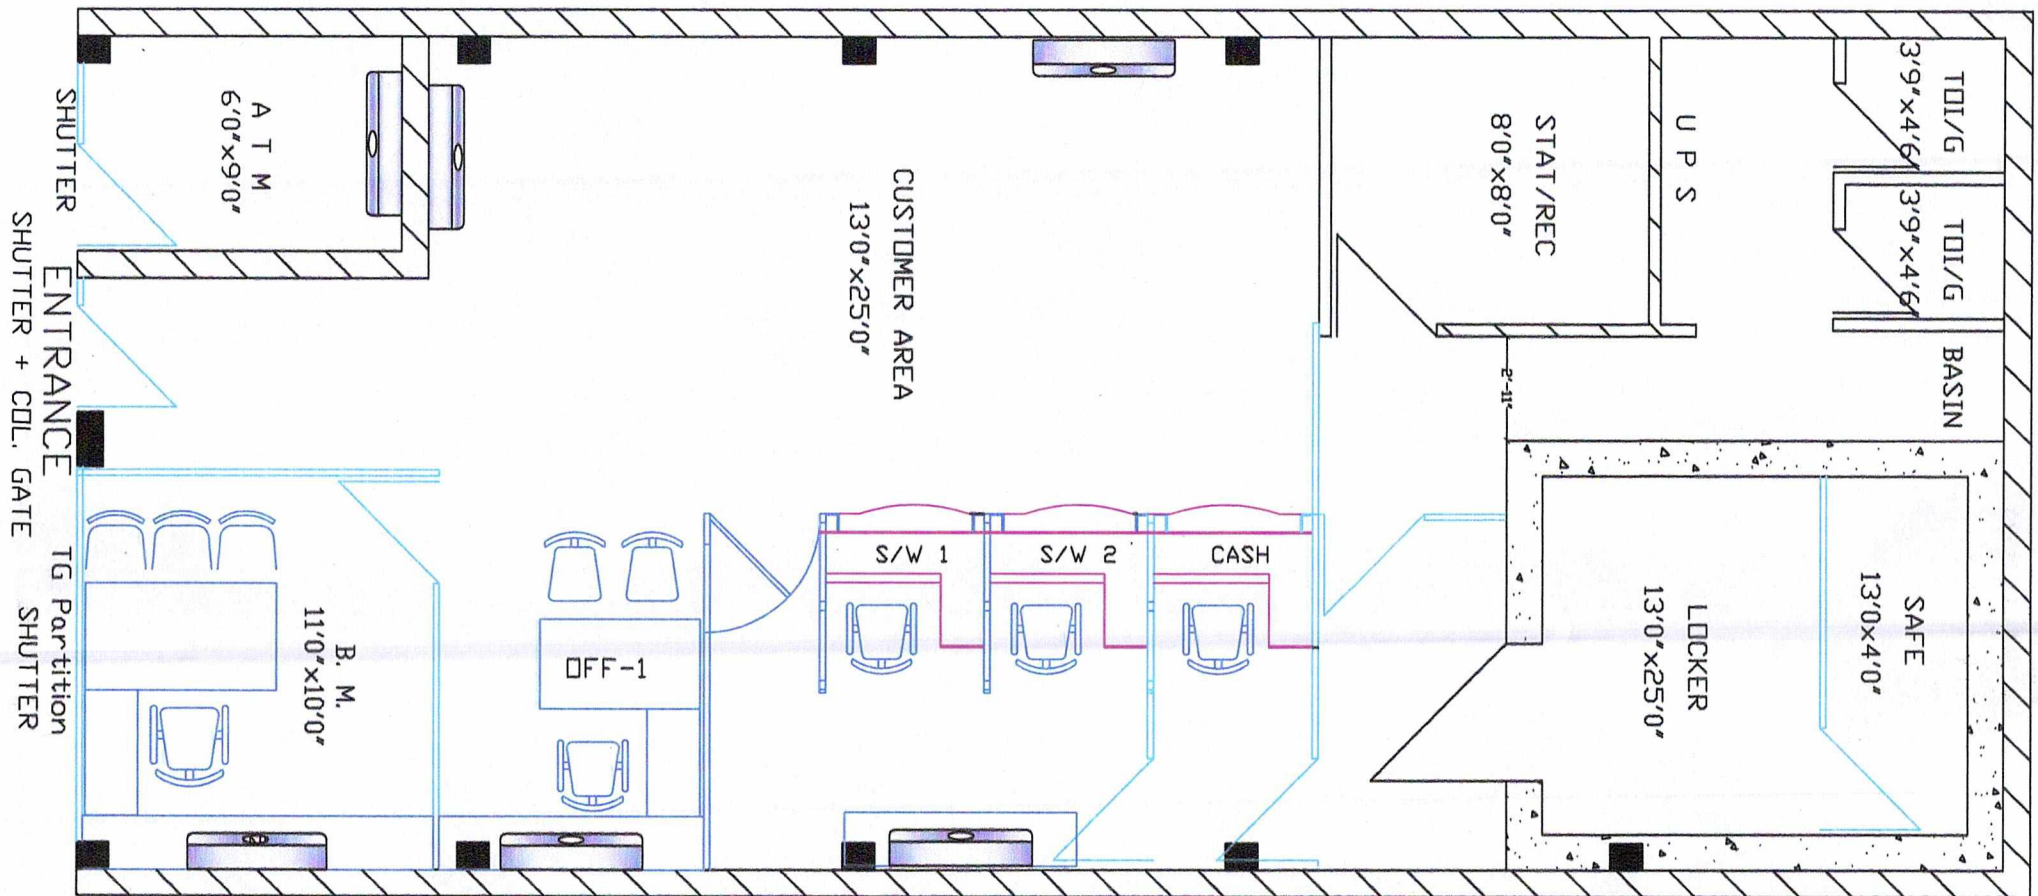

NICON INDIA
34, GURUKUL COMPLEX,
KALIBADI ROAD, RAIPUR. (C.G.)
MOB: 9826323237, 9827158700

TITLE :
AC LAYOUT


DRG. NO.
04

SCALE:
NTS

DEALT:
M.J.

DATE:
08.06.2025

CLIENTS:
INDIAN BANK, SARANGARH
RAIGARH ROAD,
SARANGARH (C.G.)

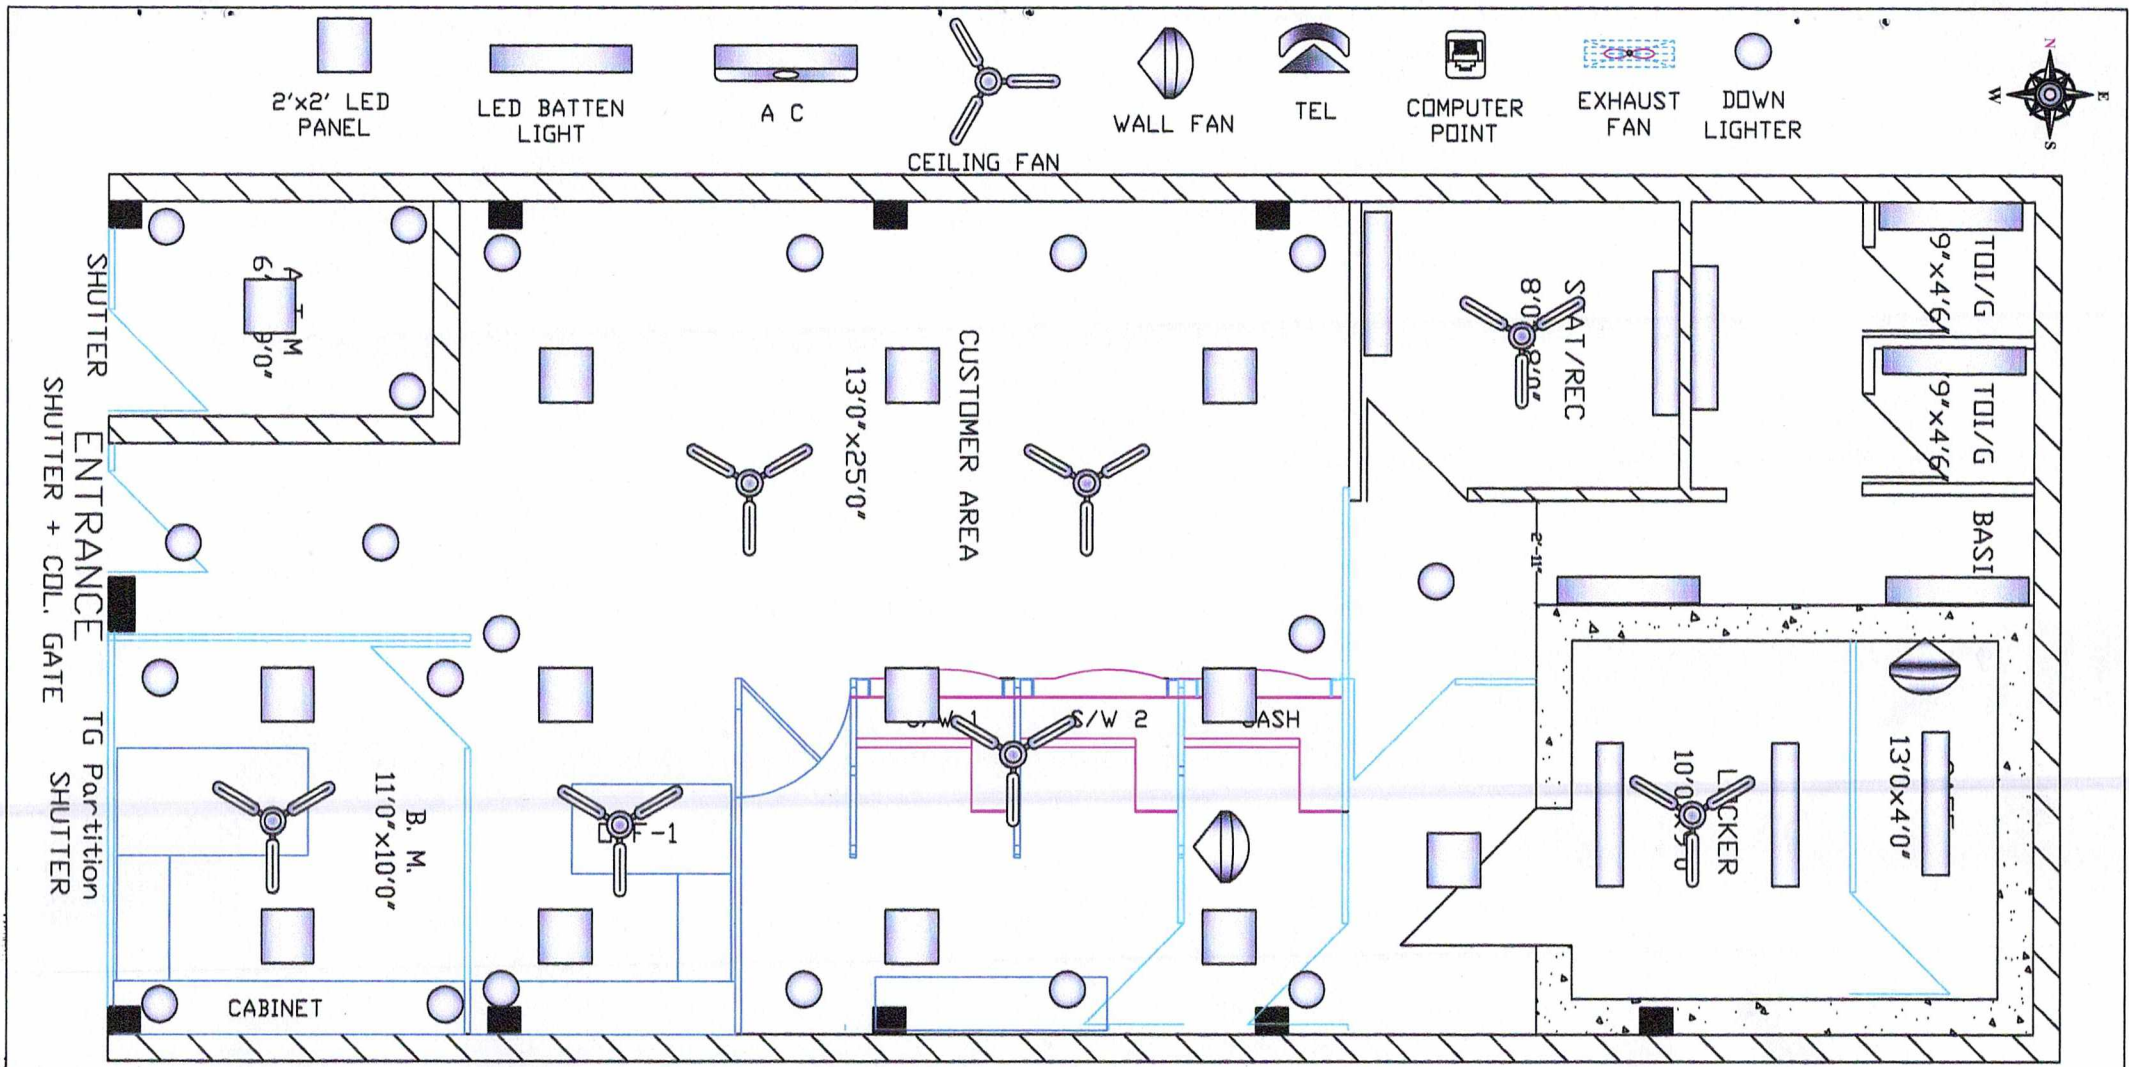

NICON INDIA 34,GURUKUL COMPLEX, KALIBADI ROAD, RAIPUR. (C.G.) MOB: 9826323237, 9827158700	TITLE : FURNITURE LAYOUT	DRG. NO. 01	DEALT: M.J.	CLIENTS: INDIAN BANK, SARANGARH RAIGARH ROAD, SARANGARH (C.G.)
		SCALE: NTS	DATE: 08.06.2025	