


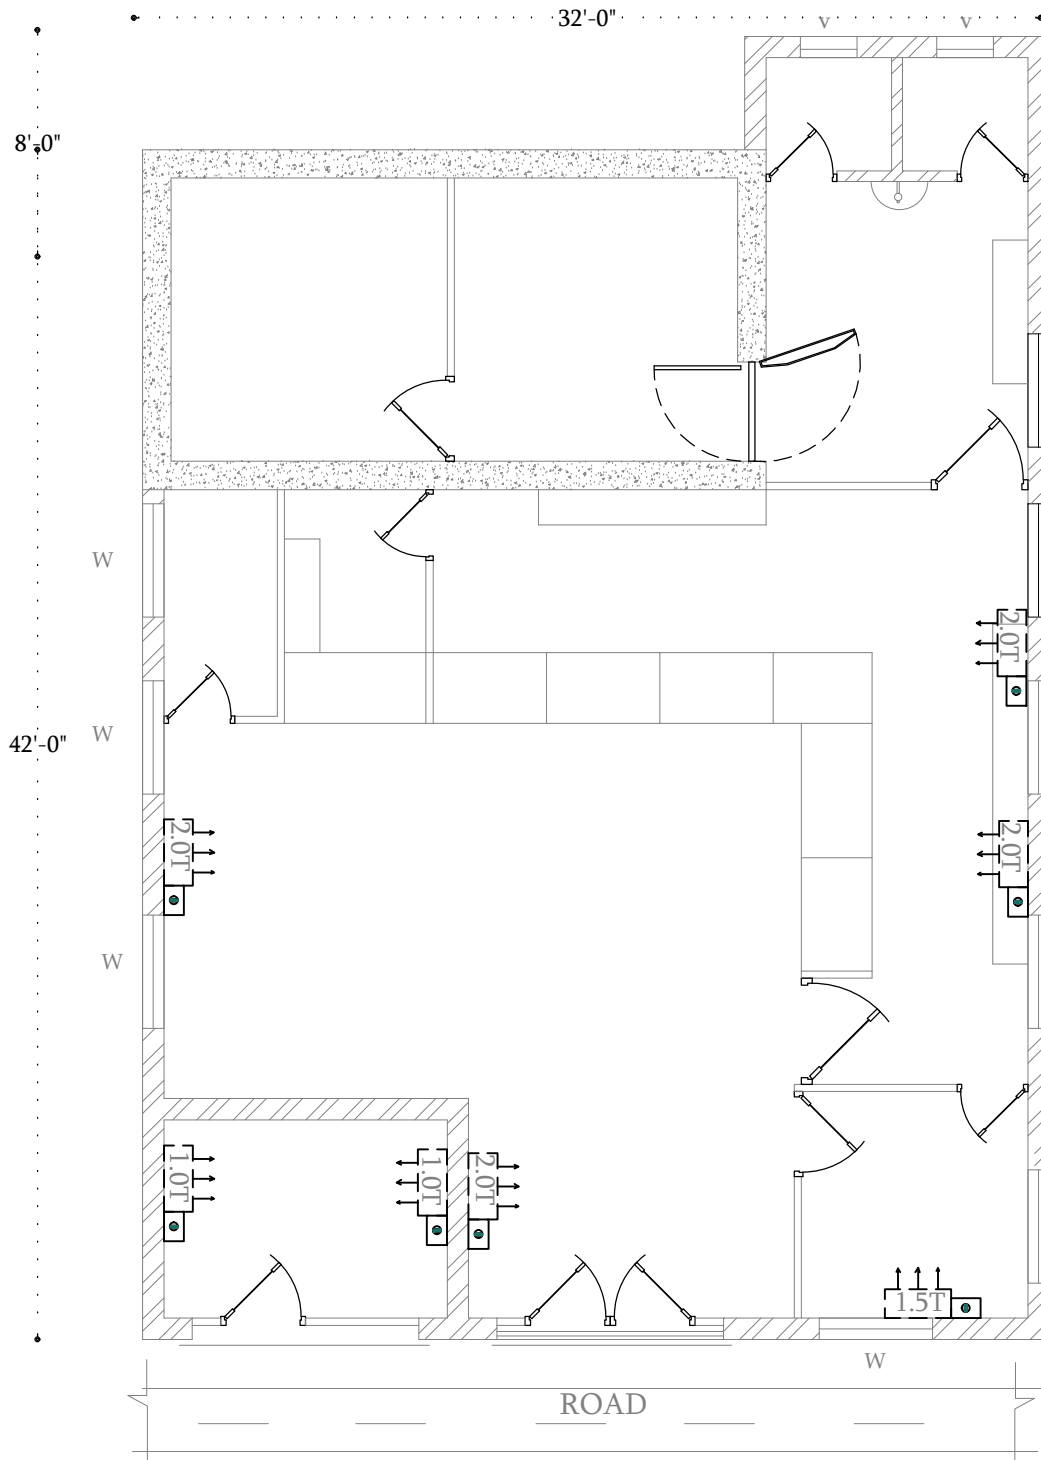

AREA STATEMENT:

AREA DETAIL:	
SAFE ROOM	200.00 SQ.FT
RECORD/DINING/UPS	138.00 SQ.FT
BANKING HALL	809.00 SQ.FT
ATM	80.00 SQ.FT
TOTAL AREA	1227.00 SQ.FT

FALSE CEILING:	
BANKING HALL	809.00 SQ.FT
ATM	80.00 SQ.FT
TOTAL AREA	889.00 SQ.FT

PROJECT

PROPOSED INTERIOR FURNISHING WORK FOR INDIAN BANK AT **NANNILAM BRANCH** NAGAPPATINAM ZONE



MEGA SPLIT TYPE AC UNIT (2.0 TR)
5 STAR RATING



MEGA SPLIT TYPE AC UNIT (1.5 TR)
5 STAR RATING



MEGA SPLIT TYPE AC UNIT (1.0 TR)
5 STAR RATING

AREA STATEMENT:

OVERALL PLINTH AREA (WITHOUT TOILET) = 1227.00 SQ.FT
TOILET AREA = 35.00 SQ.FT

TITLE

AC LAYOUT



DESIGN : Er.SANKAR

SCALE : 1"=1'3"

JOB NO : I6 - 2024

DATE : 04.09.2025

SHEET : A4

ARCHITECT



COS CONSULTANCY SERVICES
ARCHITECTURE, INTERIORS,
STRUCTURAL ENGINEERS &
DESIGNERS

6/13, Kamaraj Nagar 4th Street,

Tallakulam, Madurai - 625002

Phone : 0452 - 2521869

Email id: cosquant93@gmail.com