


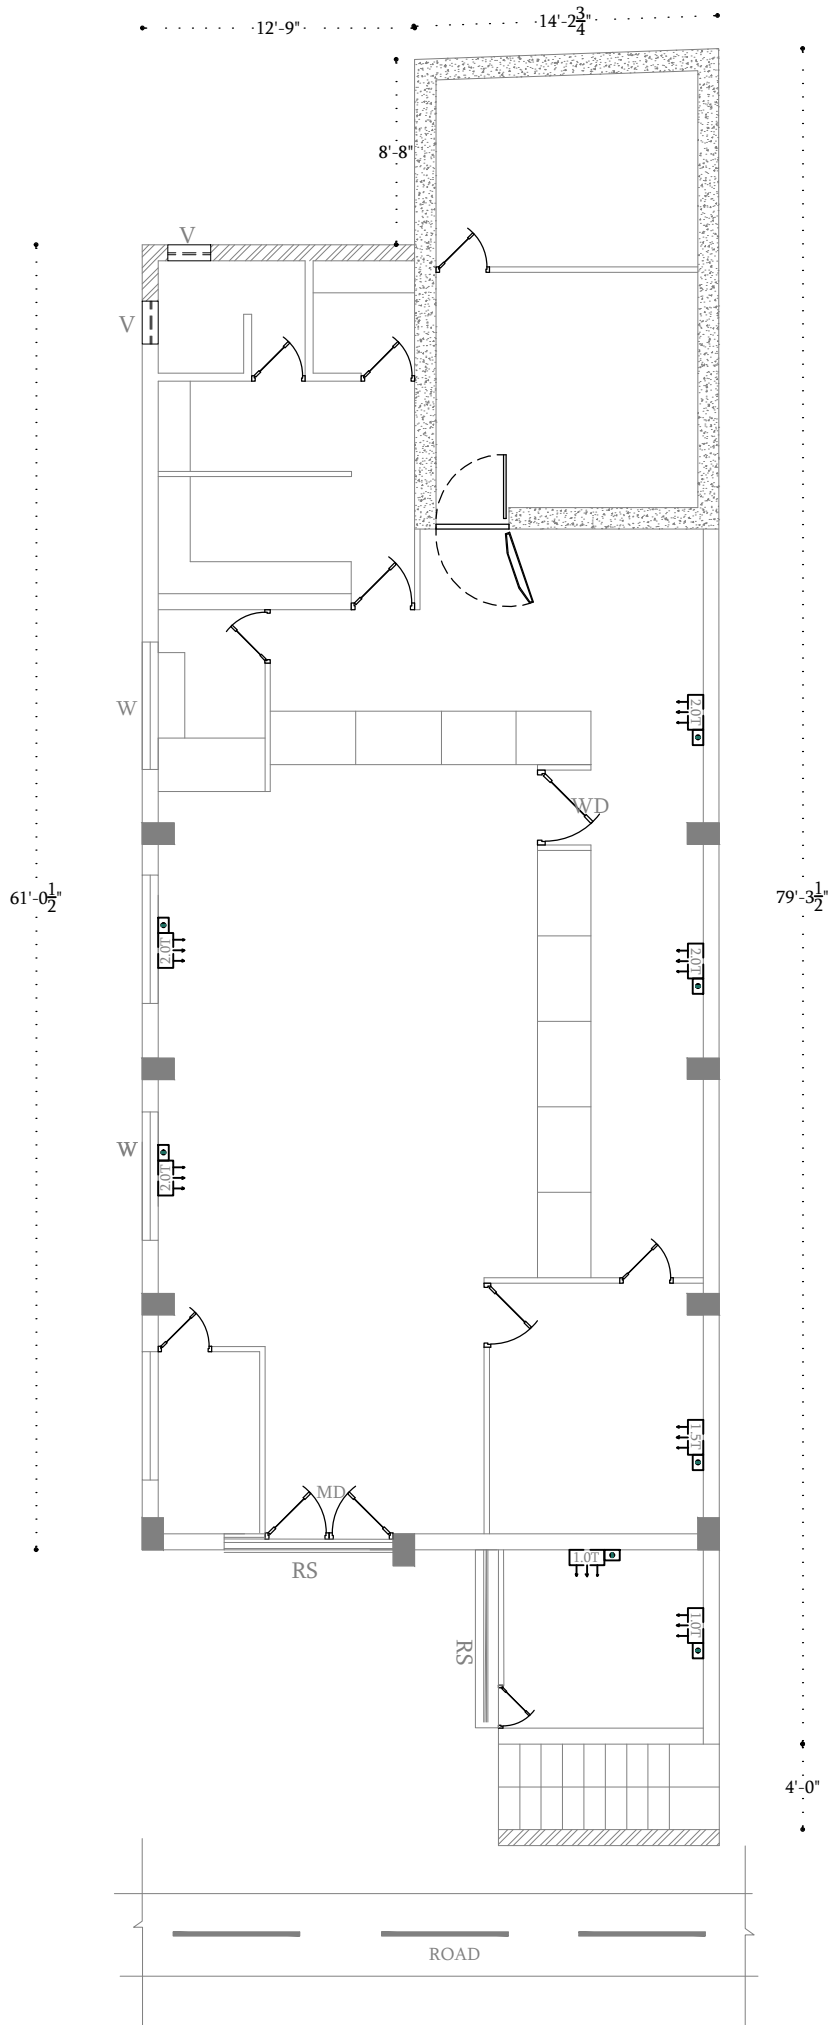

# PROPOSED INTERIOR FURNISHING WORK FOR INDIAN BANK AT TENKASI BRANCH (TIRUNELVELI ZONE)

## NOTE

- 1) ALL DIMENSIONS ARE IN FEET & INCHES
- 2) DRAWING TO BE READ IN CONJUNCTION WITH DETAILS
- 3) ALL DISCREPANCIES MUST BE BROUGHT TO THE NOTICE OF THE ARCHITECT.

## LEGENDS:

|  |                                                   |
|--|---------------------------------------------------|
|  | MEGA SPLIT TYPE AC UNIT (2.0 TR)<br>5 STAR RATING |
|  | MEGA SPLIT TYPE AC UNIT (1.5 TR)<br>5 STAR RATING |
|  | MEGA SPLIT TYPE AC UNIT (1.0 TR)<br>5 STAR RATING |

## AREA DETAILING:

BANKING HALL = 1199.00 SQ.FT  
SAFE ROOM = 248.00 SQ.FT  
RECORD / DINING/UPS = 100.00 SQ.FT  
ATM = 80.00 SQ.FT  
TOTAL = 1627.00 SQ.FT

## FALSE CEILING AREA:

BANKING HALL = 1199.00 SQ.FT  
ATM = 80.00 SQ.FT  
TOTAL = 1279.00 SQ.FT

## CARPET AREA:

OVERALL PLINTH AREA (WITHOUT  
TOILET) = 1627.00 SQ.FT

TOILET AREA = 37.00 SQ.FT

## TITLE:

AC LAYOUT



DRAWN : Er.SANKAR  
SCALE : 1"=1'3"  
JOB NO: I9 - 2024  
DATE : 02.09.2025  
SHEET SIZE: A4

## ARCHITECT

Ar. T.MAYILVAHANAN, M.E., A.I.I.A., M.C.A., P.hd.,



COS CONSULTANCY SERVICES

ARCHITECTURE, INTERIORS, STRUCTURAL  
ENGINEERS & DESIGNERS  
6/13, Kamaraj Nagar 4th Street,  
Tallakulam, Madurai - 625002  
Phone : 0452 - 2521869  
Email id: cosquant93@gmail.com