


INDIAN BANK

OKKUR BRANCH (EXISTING PREMISES)

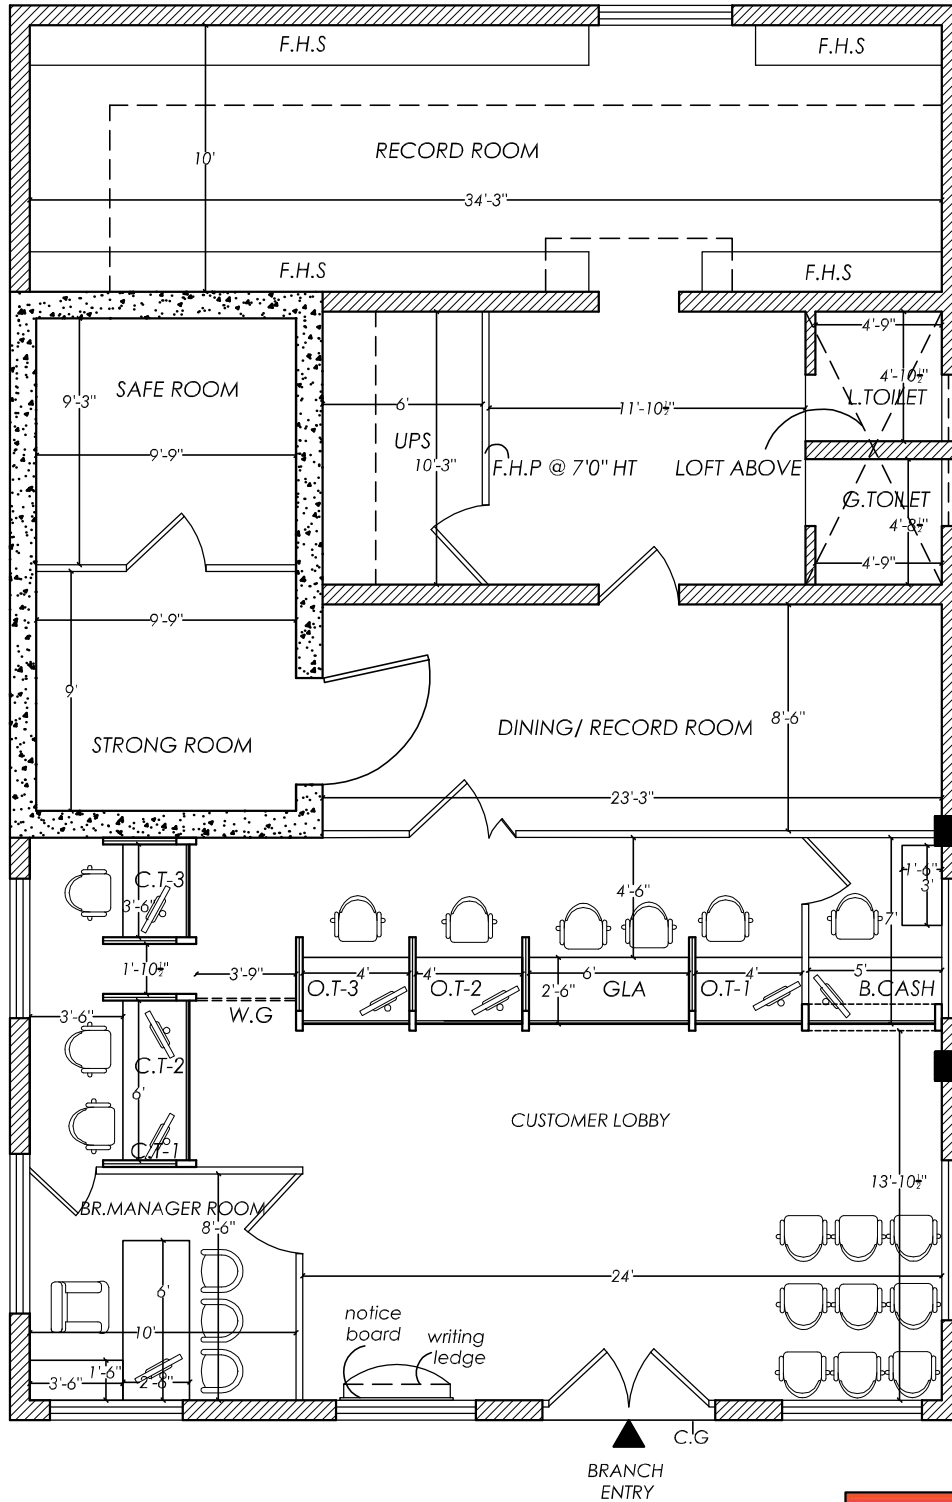

REFERENCE:

FHGP - FULL HEIGHT GLAZED PARTITION
FHP - FULL HEIGHT PARTITION
LHP - LOW HEIGHT PARTITION
F.H.S - FULL HEIGHT STORAGE
G.L.A - GOLD LOAN APPRAISER
O.T - OFFICER'S TABLE
C.T - CLERICAL TABLE
R.S - ROLLING SHUTTER
C.G - COLLAPSIBLE GATE
W.G - WICKET GATE
M.D - MAIN DOOR (6'0"X7'0")


D - DOOR (3'0"X7'0")
D1 - DOOR (2'6"X7'0")
W - WINDOW (4'0"X4'0")

NOTE:
WINDOW SILL HEIGHT - 3'0"
LINTEL HEIGHT - 7'0" & 8'0"
ROOF HEIGHT LVL - 11'9"
ROOF BEAM BOTTOM LVL - 10'6"

CARPET AREA DETAILS:
FOR BRANCH : 1346.00 sq.ft
FOR A/C BRANCH : 724.00 sq.ft

TITLE

TENDER CONCEPT

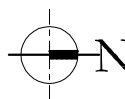

DRAWN - R.M
JOB NO - 92-23
DATE - 28.07.2025
SCALE - N.T.S.
SHEET NO - 03

MATHURA ASSOCIATES

ARCHITECTURAL & STRUCTURAL CONSULTANT
INTERIOR DESIGNS - VALUERS - LANDSCAPE

Contact :
99658-81704
96006-31864



Proprietor :

Ar.D.MADHUKANNAN B.Arch., A.I.A., F.I.V., Mem.C.A.

REGISTERED ARCHITECT - COA


EMPANELLED ARCHITECT - INDIAN BANK

GOVT. REGISTERED VALUER - INCOME TAX

47-B Town Hall Road, 1st Floor, Madurai-625001.

INDIAN BANK

OKKUR BRANCH (EXISTING PREMISES)

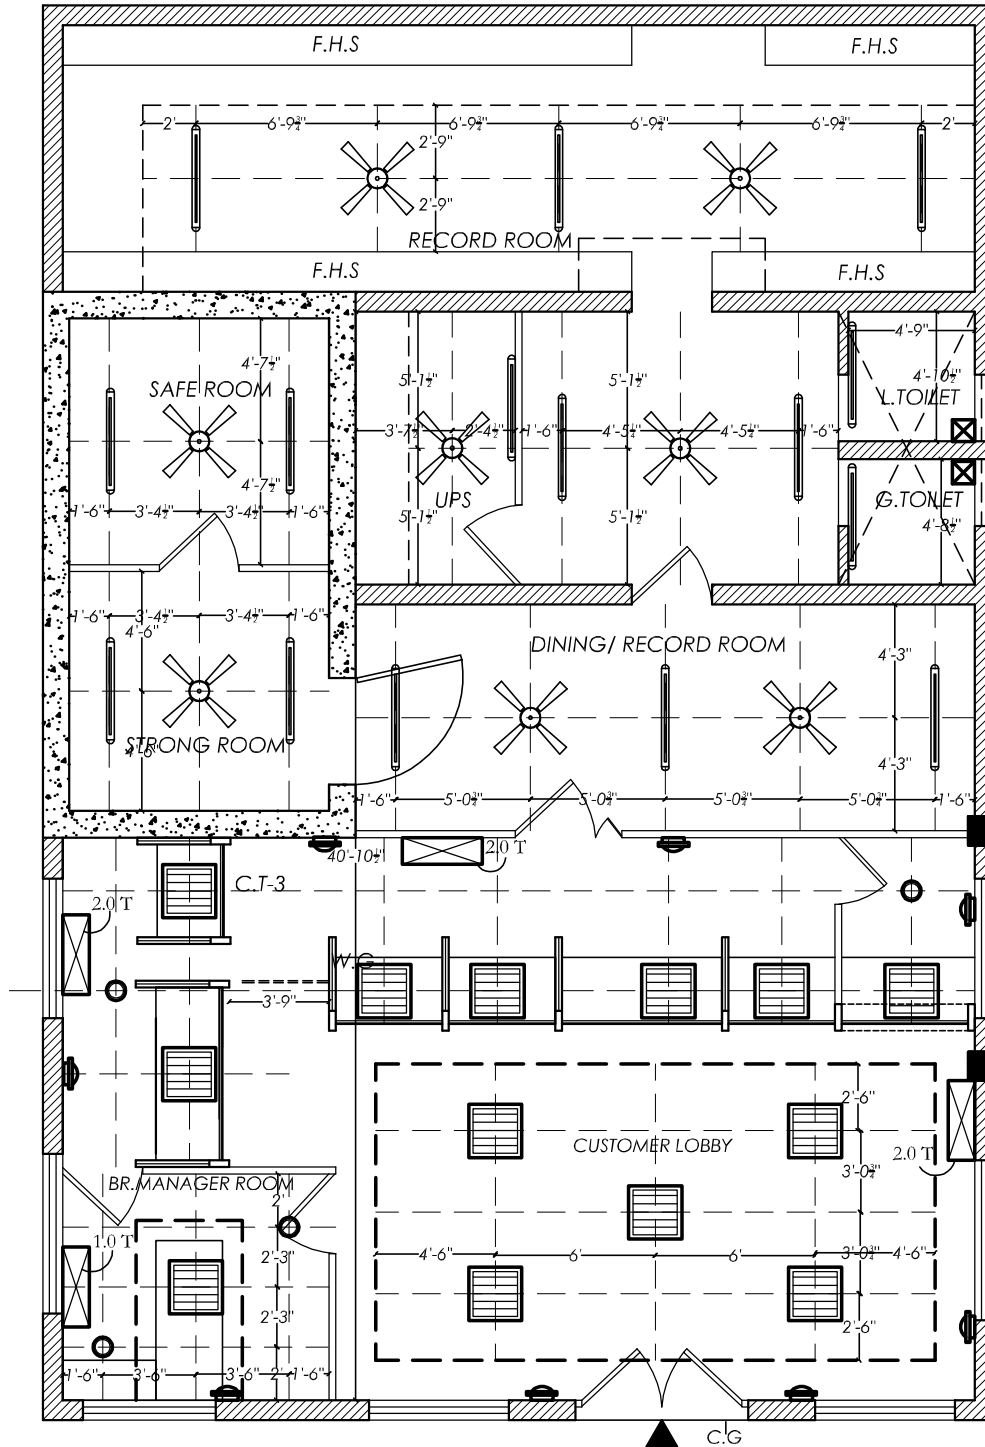

REFERENCE:

- A/C - 2 Ton - 3 Nos.
- A/C - 1 Ton - 1+2 Nos.
- Wall mounted fan - 8 Nos
- Recessed down light LED (2 x 18 W) - 4 Nos
- Exhaust fan - 2 Nos
- 4' Ceiling fan - 8 Nos
- Tubelight - 15 Nos

- 2'0" x 2'0" LED Recessed 13+2 Nos

NOTE:


WINDOW SILL HEIGHT - 3'0"
 LINTEL HEIGHT - 7'0" & 8'0"
 ROOF HEIGHT LVL - 11'9"
 ROOF BEAM BOTTOM LVL - 10'6"

CARPET AREA DETAILS:

FOR BRANCH : 1346.00 sq.ft
 FOR A/C BRANCH : 724.00 sq.ft

TITLE

TENDER CONCEPT

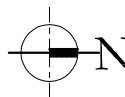

DRAWN	- R.M
JOB NO	- 92-23
DATE	-09.07.2025
SCALE	- N.T.S.
SHEET NO	- 01

MATHURA ASSOCIATES

ARCHITECTURAL & STRUCTURAL CONSULTANT
 INTERIOR DESIGNS - VALUERS - LANDSCAPE

Contact :
 99658-81704
 96006-31864



Proprietor :

Ar.D.MADHUKANNAN B.Arch., AIAA., FIV., Mem.C.A.

REGISTERED ARCHITECT - COA

EMPANELLED ARCHITECT - INDIAN BANK

GOVT. REGISTERED VALUER - INCOME TAX

47-B Town Hall Road, 1st Floor, Madurai-625001.