
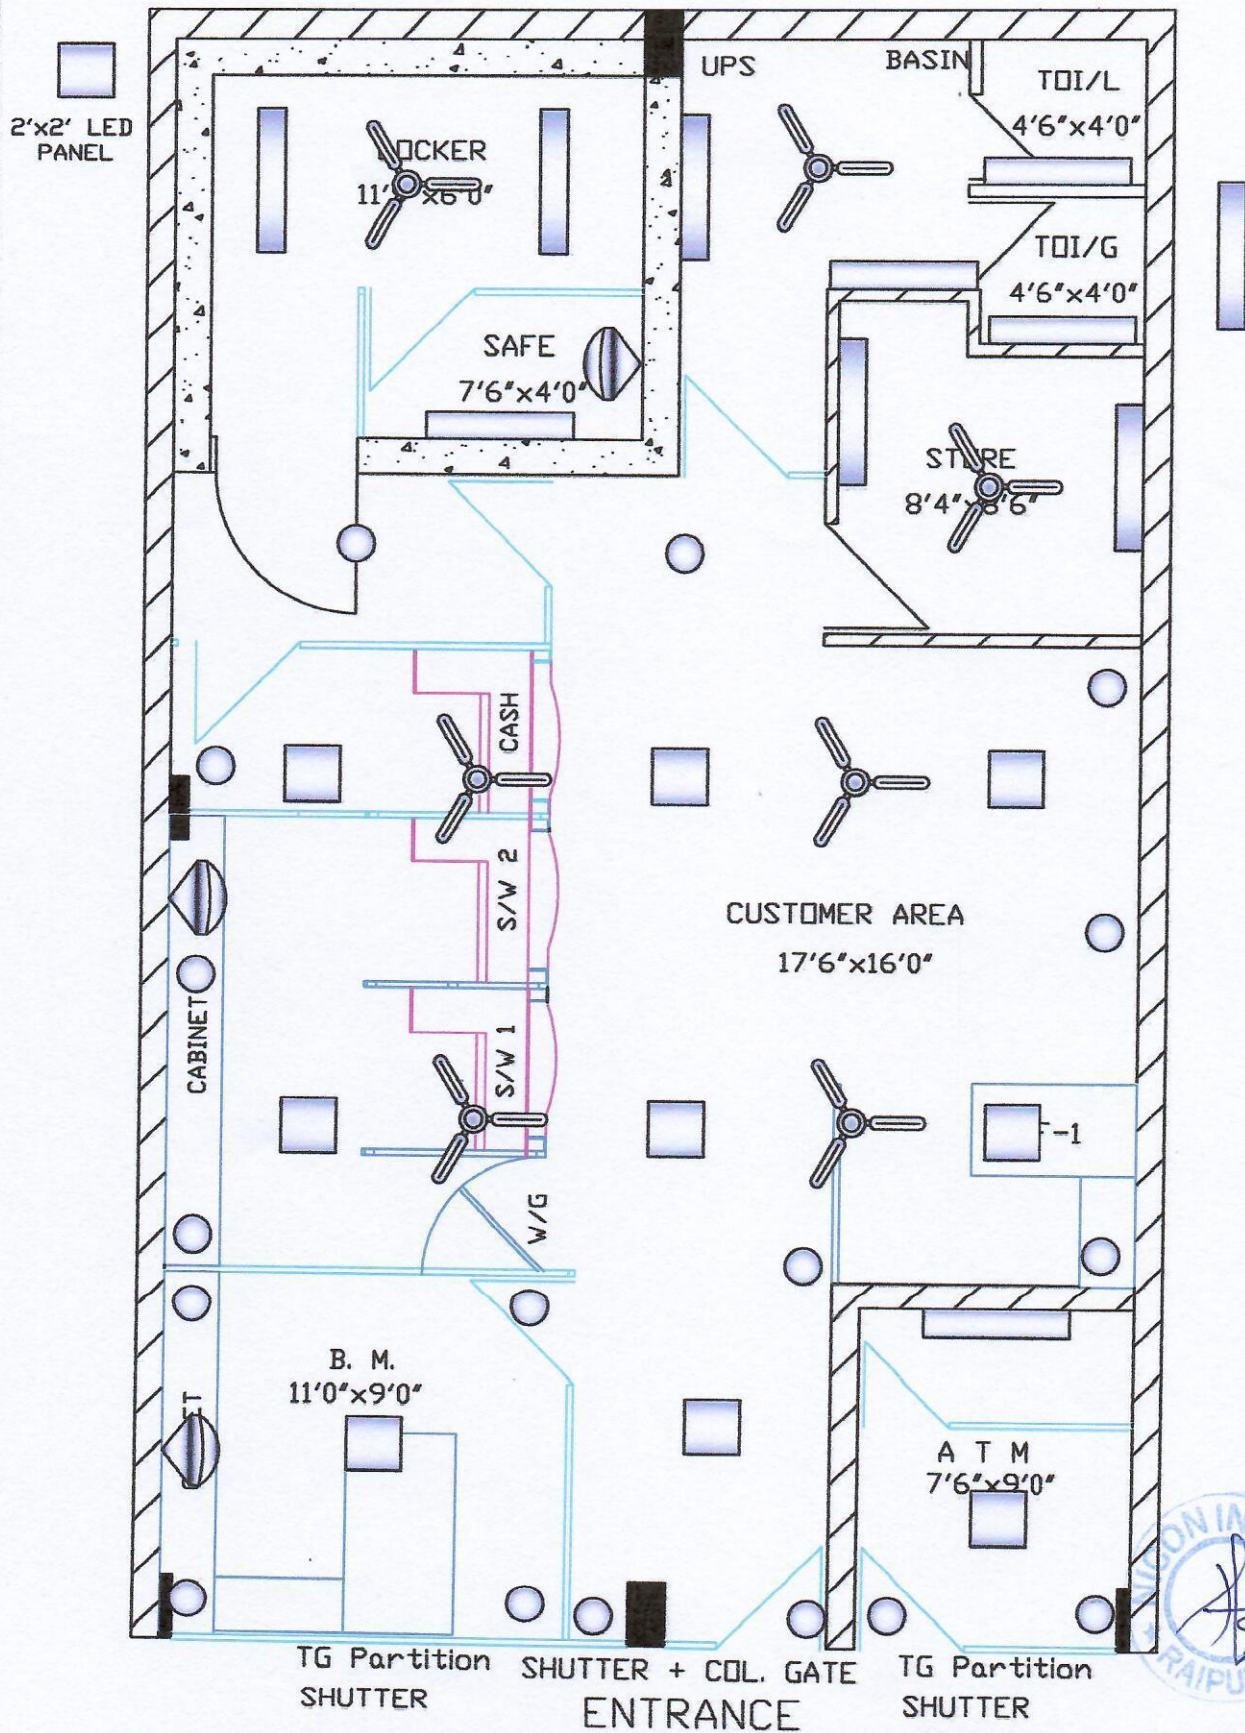


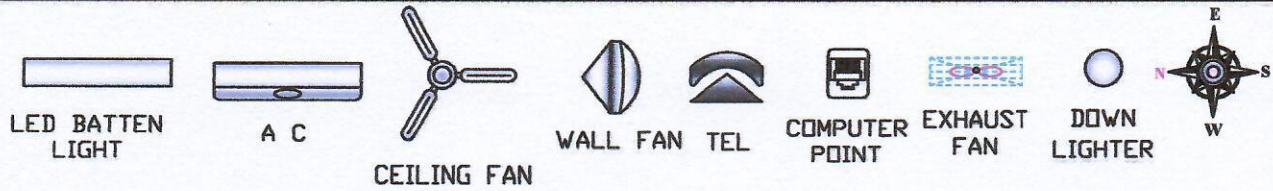

|   |   |  |
|---|---|--|
| <p>CLIENTS:</p> <p>INDIAN BANK</p> <p>OPP. DHANRAJ SINGH GATE</p> <p>KRISHI UPAJ MANDI, MUNGELI</p> | <p>DEAL T: M.J.</p> <p>DATE: 08.08.2025</p>                                                                            |  |
| <p>DRG. NO. 01</p> <p>SCALE: NTS</p>                                                                | <p>TITLE :</p> <p>FURNITURE LAYOUT</p>                                                                                 |  |
|   | <p>NICON INDIA</p> <p>34, GURUKUL COMPLEX,</p> <p>KALIBADI ROAD, RAIPUR, (C.G.)</p> <p>MOB: 9826323237, 9827158700</p> |  |