


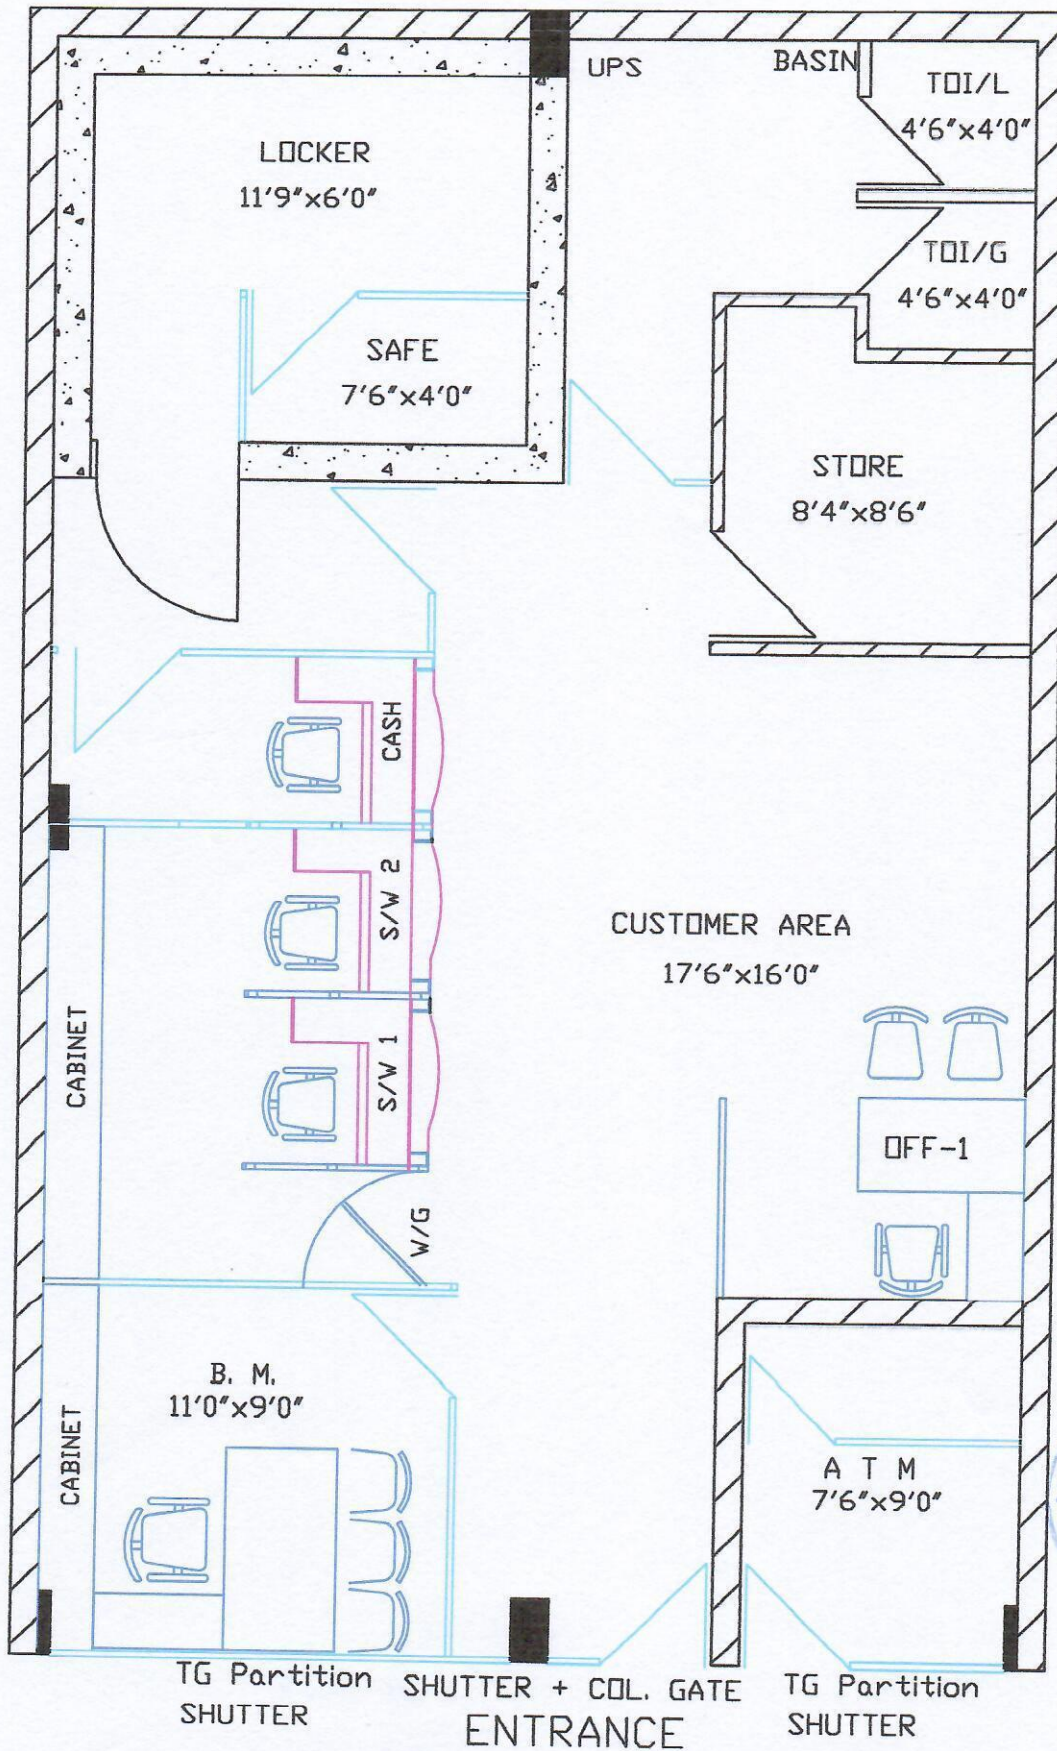

CLIENTS:

INDIAN BANK

OPP. DHANRAJ SINGH GATE
KRISHI UPAJ MANDI, MUNGELI

DEALT:
M.J.

DATE:
08.08.2025

DRG. NO.
01

SCALE:
NTS

TITLE :
FURNITURE LAYOUT

NICON INDIA
34, GURUKUL COMPLEX,
KALIBADI ROAD, RAIPUR. (C.G.)
MOB: 9826323237, 9827158700

