


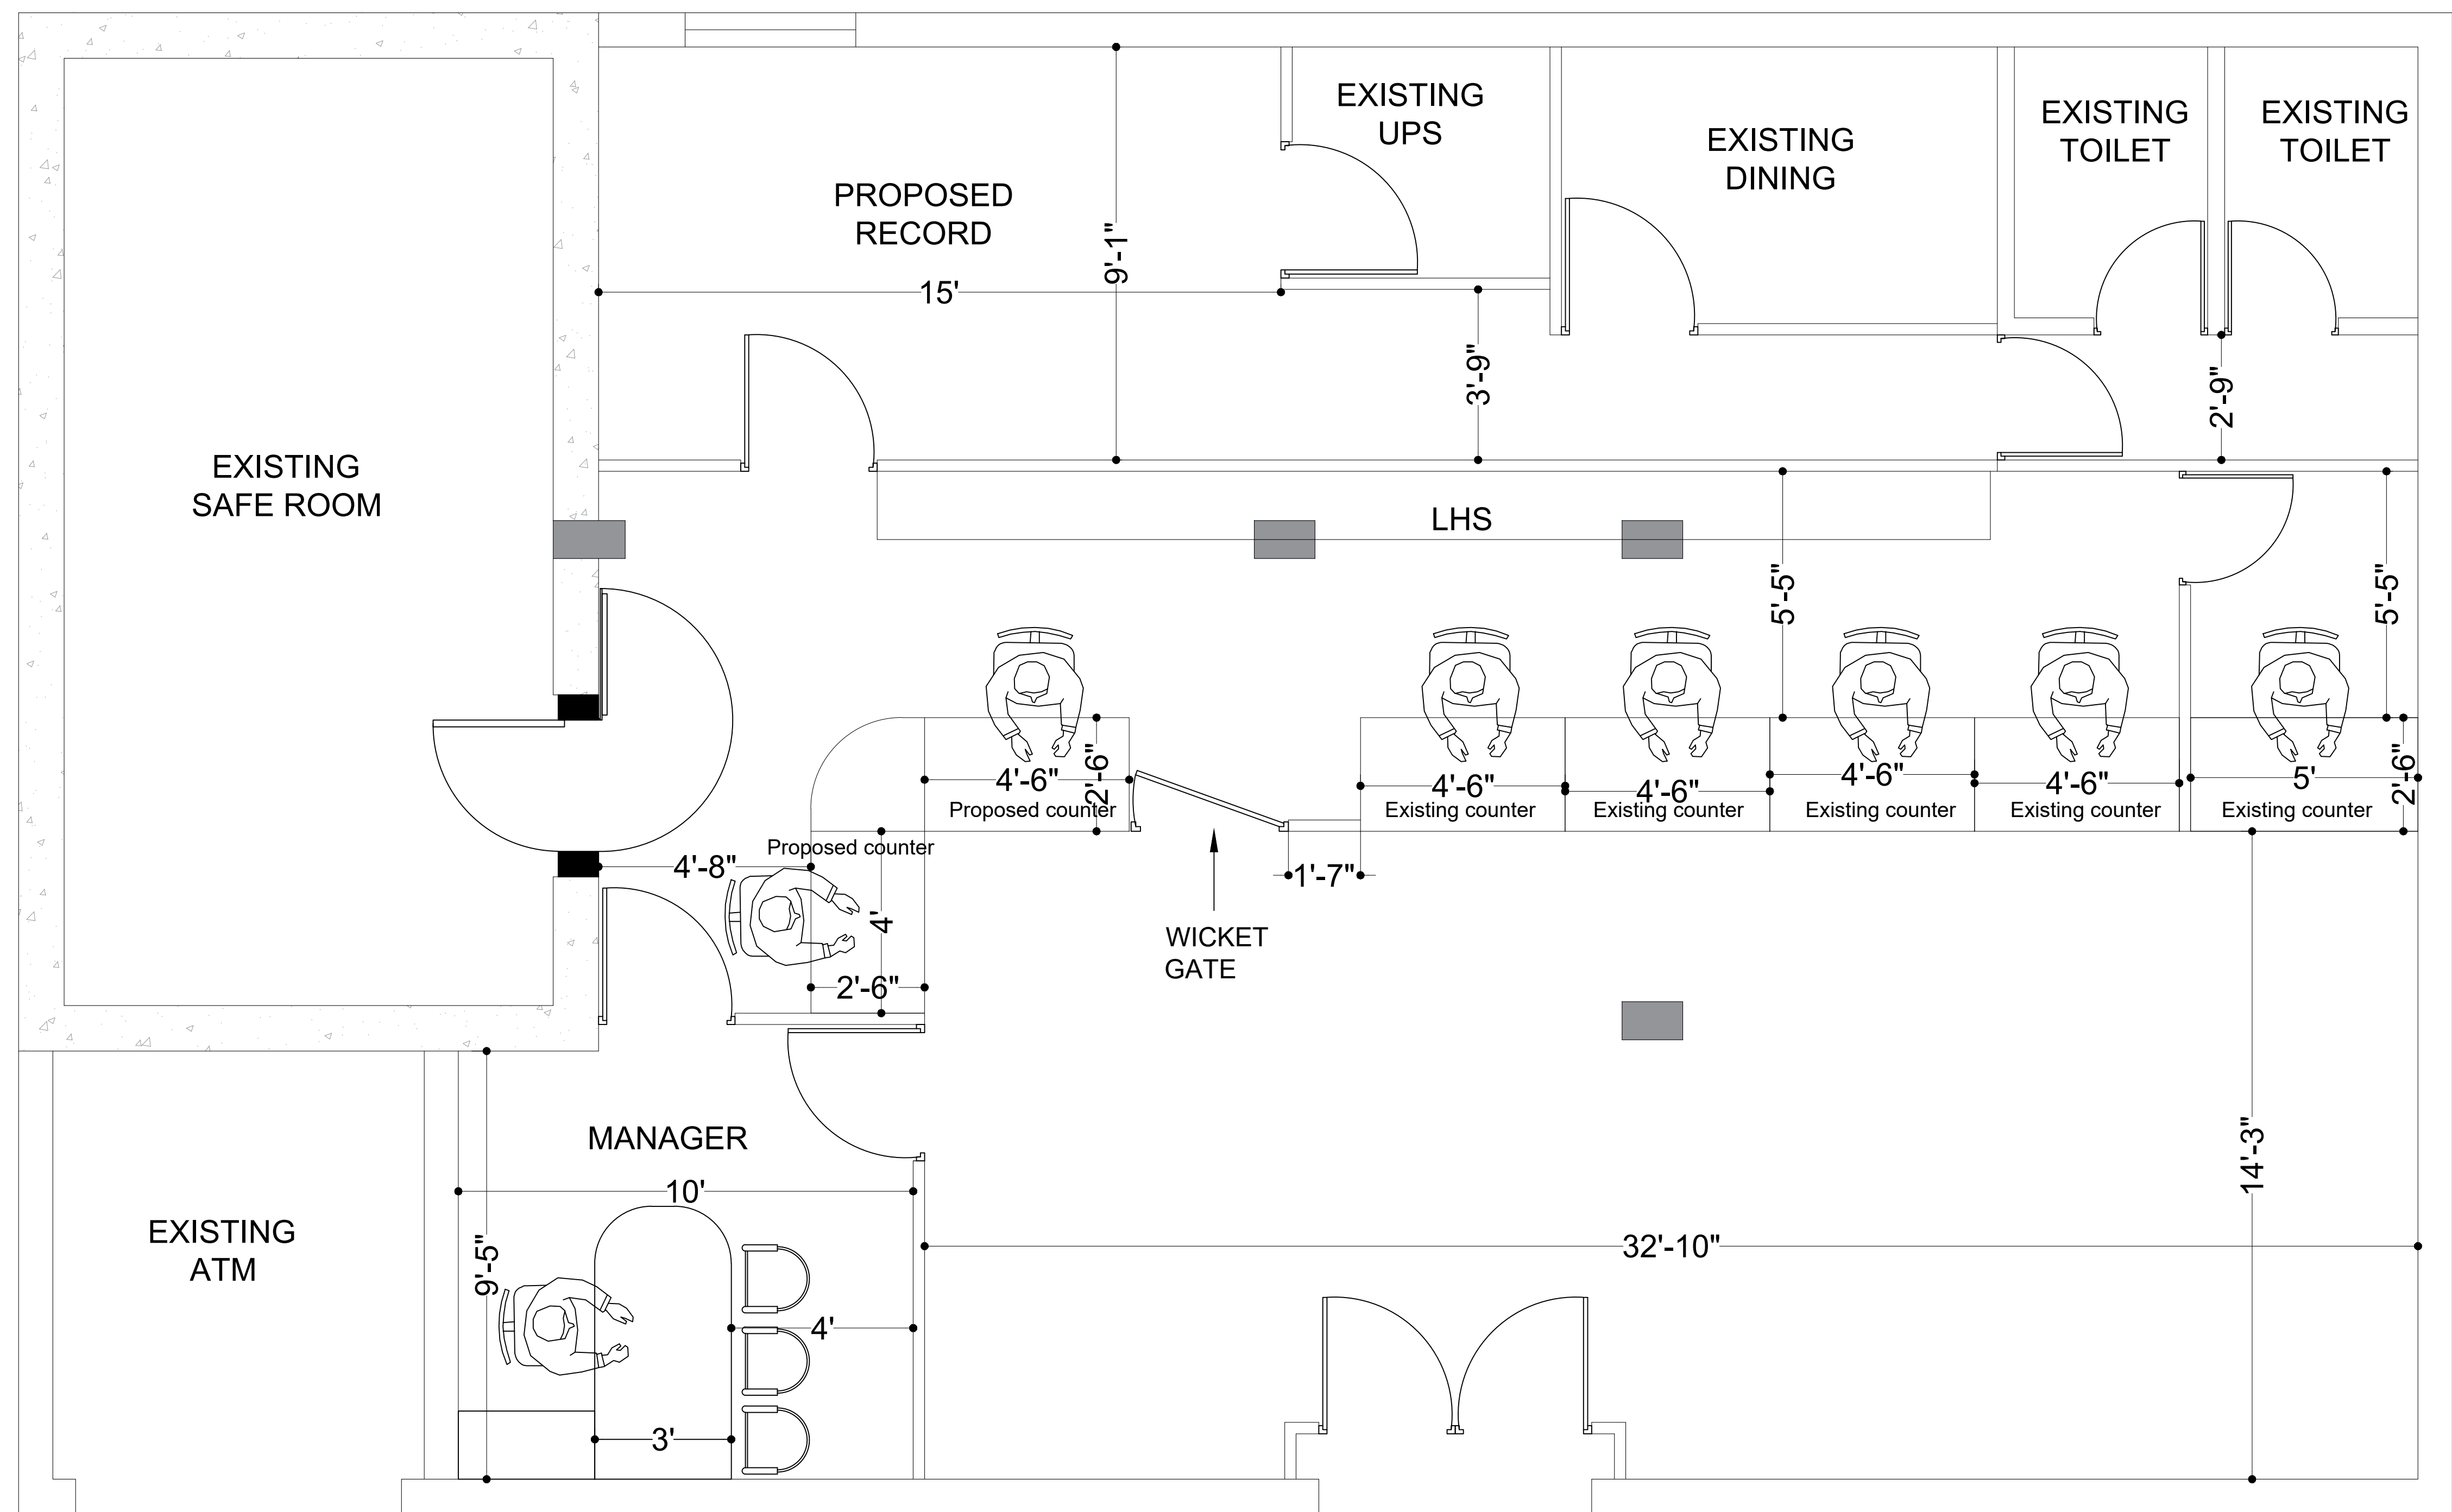

CLIENT INDIAN BANK	REVISION:			DRAWN	ROCKY	DRAWING NO:	CHECKED BY:	CONSULTANTS : M/S ARUN ARCHITECTS U -12, OLD NO U-27, 10TH STREET, Anna Nagar, Chennai - 40. Ph : 044 - 2621 5855.
	S.No.	DESCRIPTION	DATE	DATE	30.10.2025			
				SCALE	N.T.S	PROJECT NO:	APPROVED BY:	
				REVISION DATE				
	PROJECT PLAN SHOWING THE PROPOSED LAYOUT OF URAPAKKAM BRANCH.	AREA STATEMENT:					NORTH: 