
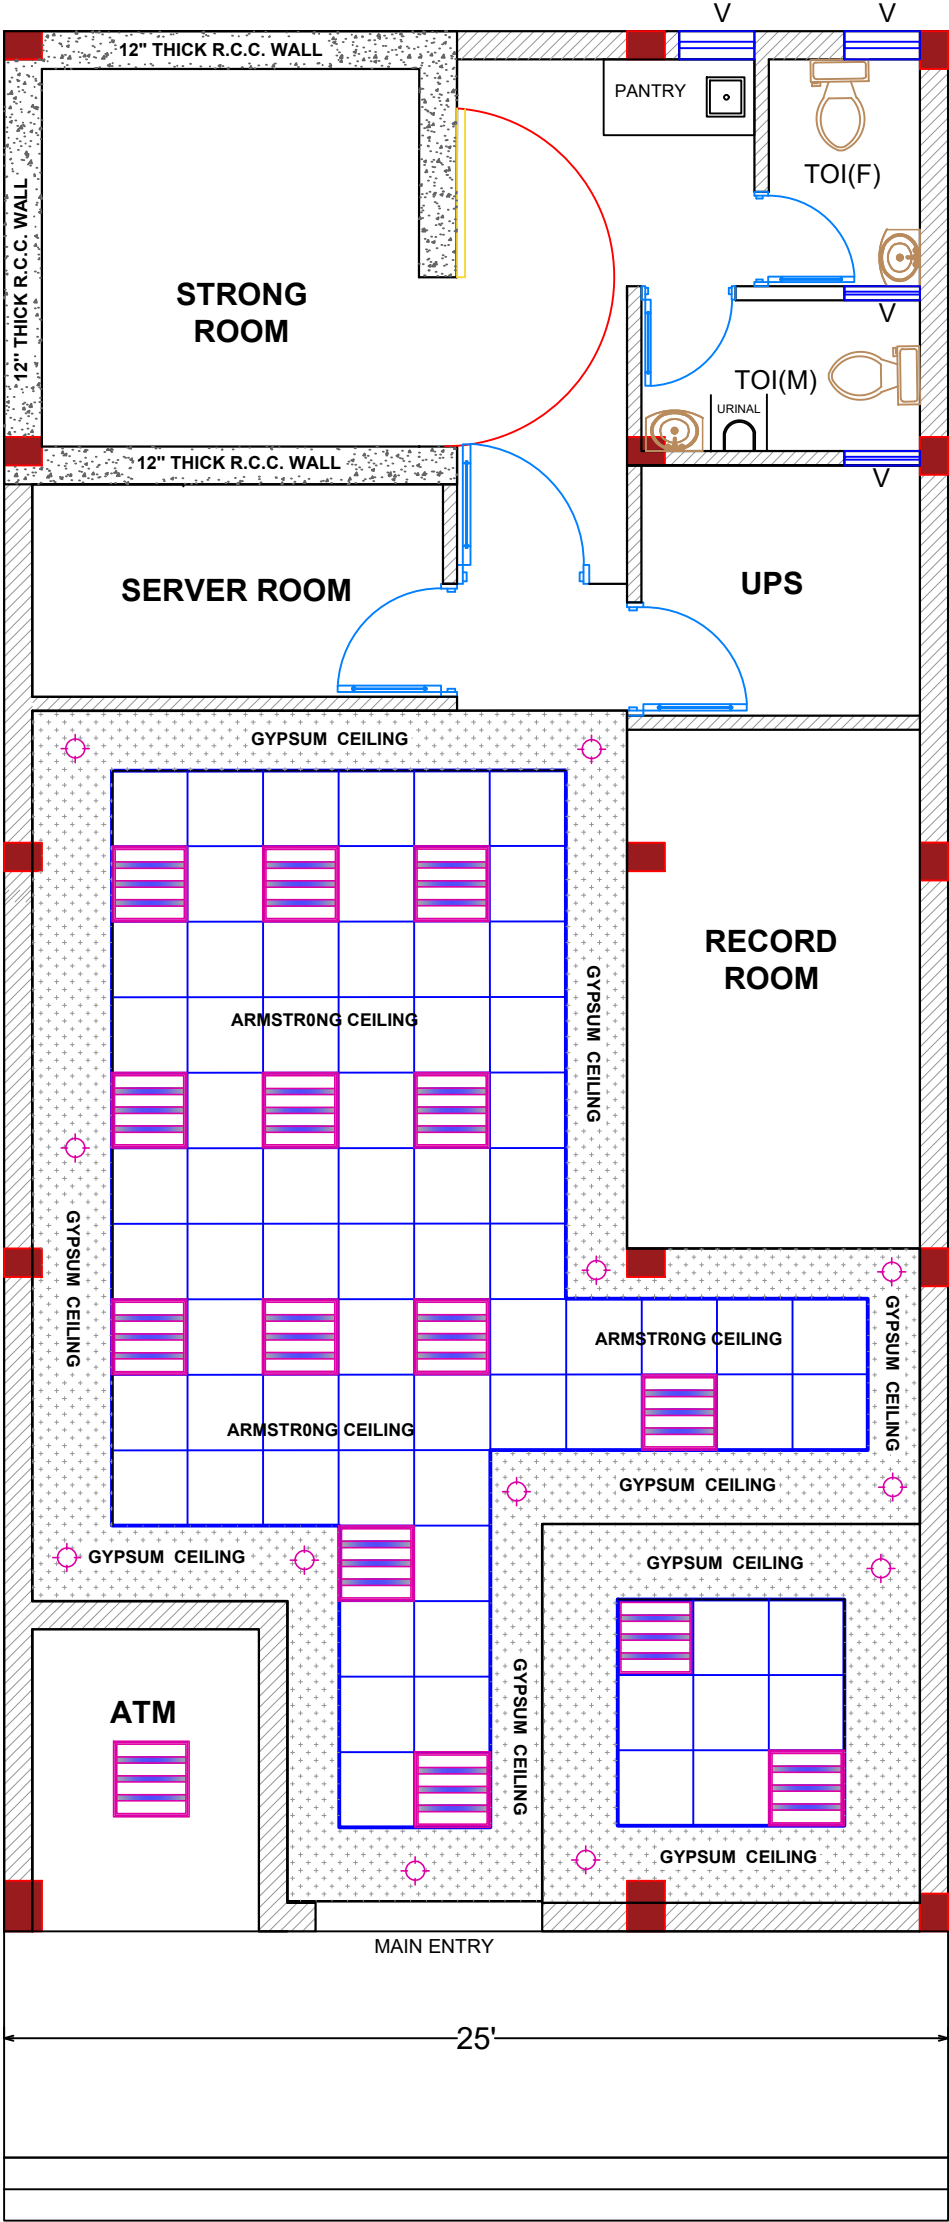
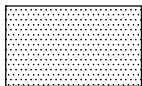


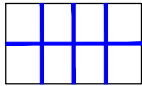

**PROPOSED FALSE
CEILING DESIGN OF
INDIAN BANK BRANCH
RAIPUR HOSHANGABAD(
M.P.)**

FALSE CEILING DESIGN

LEGEND

-  GYPSUM FALSE CEILING
AREA - 260 SQ FT
-  ARMSTRONG CEILING
AREA - 320 SQ FT

AR NITIN PARATE

DATE - 04/09/2025

SIGNATURE -

AR. ASHISH SHRIVASTAVA
CHARTERED ARCHITECT
CA/92/15120
KUSHI AND ASSOCIATE
11, SWASTIK COMPLEX,
RUSSEL CROSSING, JABALPUR
MOB 9131343384, 9425150793