


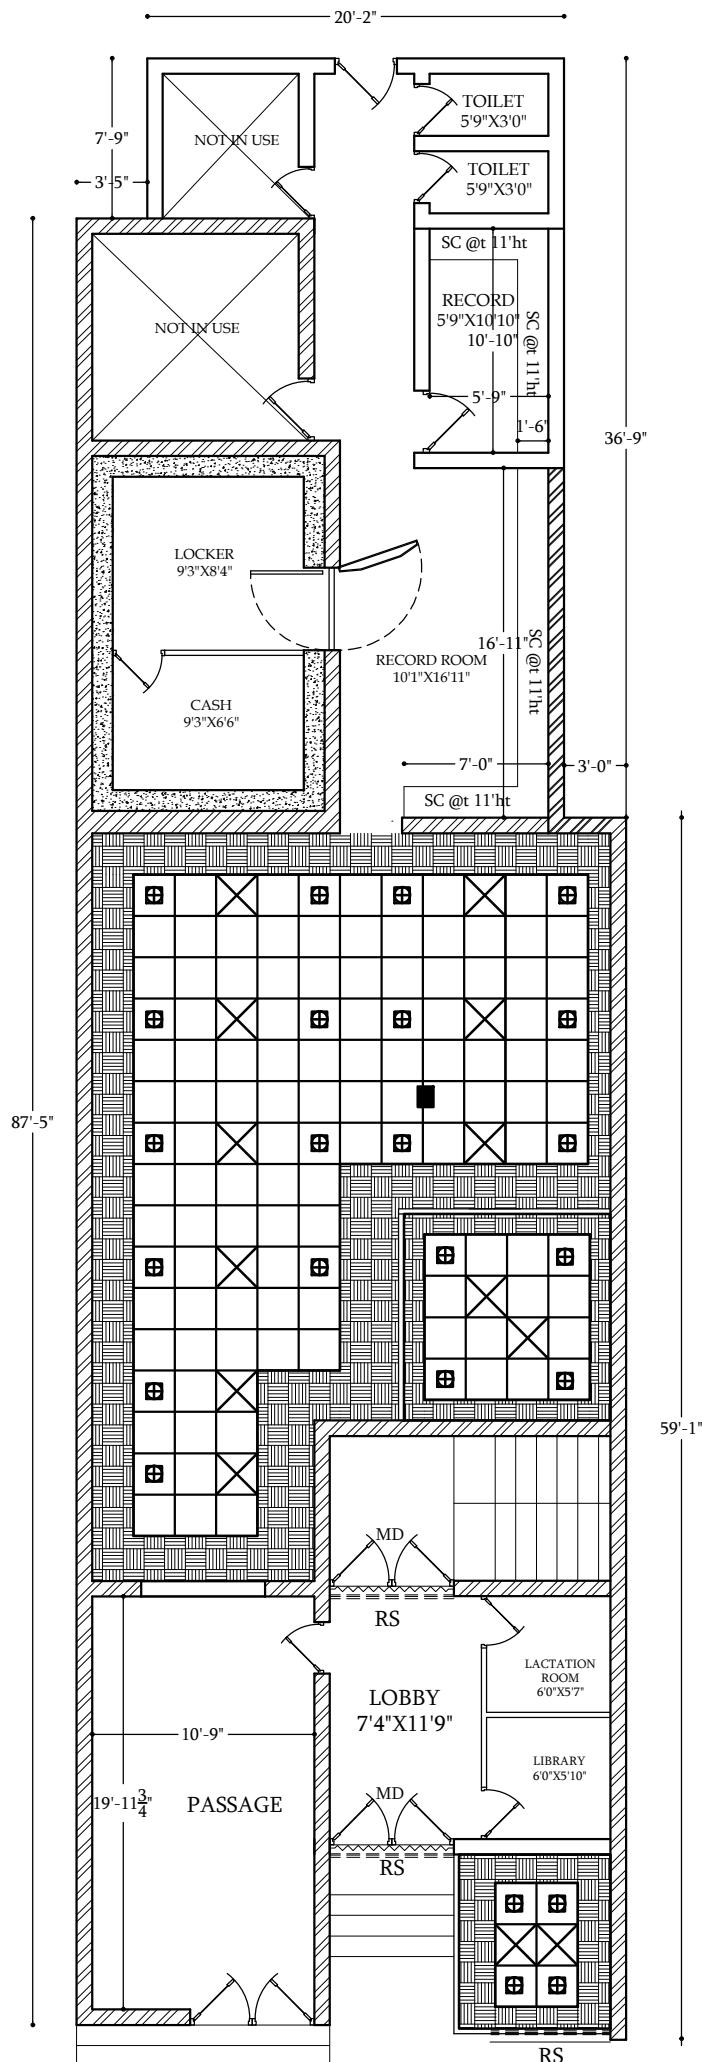

PROPOSED INTERIOR FURNISHING WORK FOR INDIAN BANK AT MICROSATE BRANCH (KUMBAKONAM ZONE)


NOTE

- 1) ALL DIMENSIONS ARE IN FEET & INCHES
- 2) DRAWING TO BE READ IN CONJUNCTION WITH DETAILS
- 3) ALL DISCREPANCIES MUST BE BROUGHT TO THE NOTICE OF THE ARCHITECT.

LEGENDS:



GYPSUM CEILING
@ 4 INCH DOWN

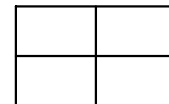

MINERAL FIBRE
GRID CEILING @
4 INCH UP

GYPSUM-CEILING DETAILS:

BANKING HALL	235.00 SQ.FT
BANKING HALL 4" DROP	63.00 SQ.FT
BM CABIN	37.00 SQ.FT
BM CABIN 4" DROP	25.00 SQ.FT
ATM	39.00 SQ.FT
TOTAL AREA	400.00 SQ.FT

MINERAL FIBRE BOARD - GRIDCEILING DETAILS :

BANKING HALL	457.00 SQ.FT
BM CABIN	65.00 SQ.FT
ATM	25.00 SQ.FT
TOTAL AREA	547.00 SQ.FT

TITLE:

False Ceiling Layout



DRAWN : Er.SANKAR

SCALE : 1"=1'3"

JOB NO: I-11 - 2025

DATE : 02.01.2026

SHEET SIZE: A4

ARCHITECT

Ar. T.MAYILVAHANAN, M.E., A.I.I.A., M.C.A., P.hd.,



COS CONSULTANCY SERVICES

ARCHITECTURE, INTERIORS, STRUCTURAL
ENGINEERS & DESIGNERS

6/13, Kamaraj Nagar 4th Street,
Tallakulam, Madurai - 625002

Phone : 0452 - 2521869

Email id: cosquant93@gmail.com